














6' ± 1'

TOP of VSL

OUTSIDE of VSL

1' Min

TYP. ALL PIPE JOINTS SHALL HAVE REINFORCING

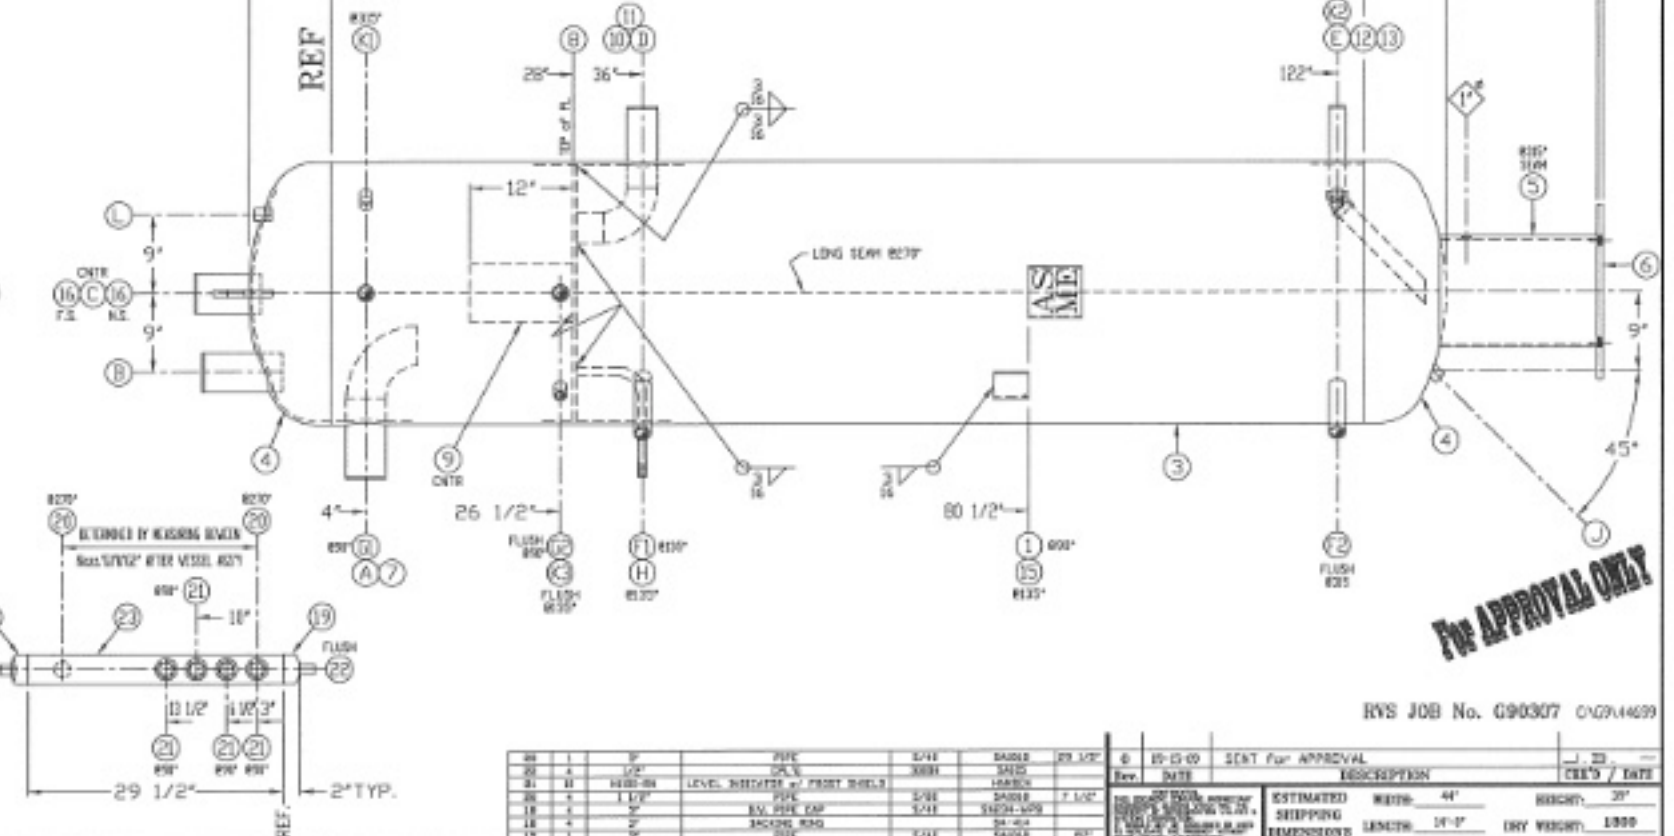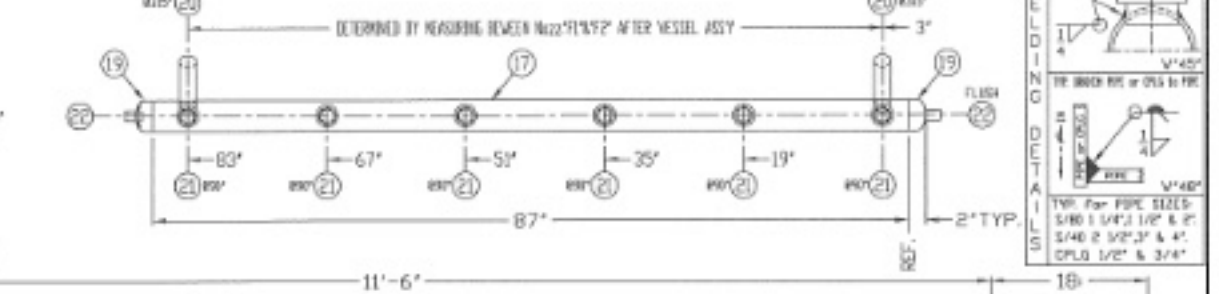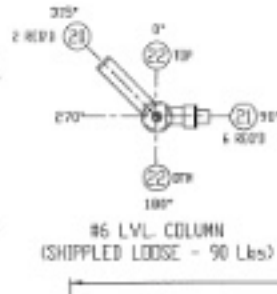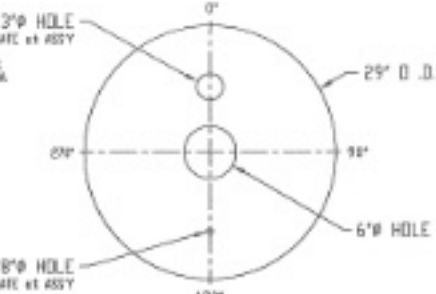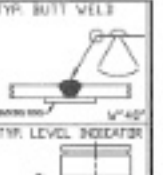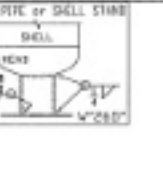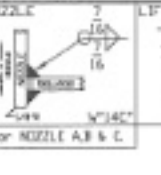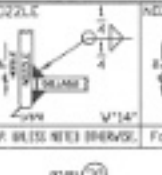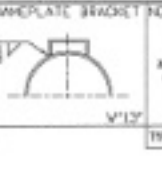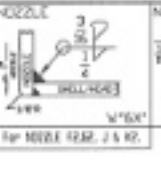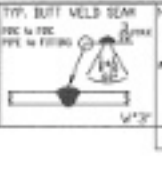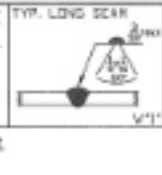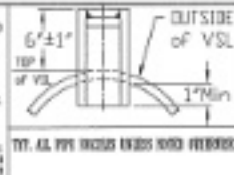

FOR APPROVAL ONLY

TEST WITH AIR
APPROX. VOL. 407 Gal
TEST w/ NOZZ. "F2" on BTM

[illegible]